

UTC
 February 2011
 Atlantis Resort
 Reno, Nevada
 Grand Ballroom

SOLD/UNSOLD as of 08/24/2010
 0% - 0 SqFt Rented
 100% - 5,700 SqFt Available
 Dimension
 10'x10'




138 Camporelli Drive
 Middleborough, MA 02346
 Phone: 508.945.9500
 Fax: 508.923.1409

- Account Executive: Jason Bargin
- Revision Date: 08/24/10
- Rev # 60
- Drawn By: Bill Williams, JCS
- Scale: Fit to Page

Disclaimer
 Every effort has been made to ensure the accuracy of all information contained on this floor plan. However, no warranties, either expressed or implied are made with respect to the accuracy or completeness of the information. The user of this information is advised to consult with the architect or other professional components of the facility to determine the actual construction or layout of an exhibit. It is the sole responsibility of the exhibitor to physically inspect the location and verify information in advance.

Size	Qty	SqFt	Rented	Available
100	57	5,700	0	57
Totals:		57	5,700	57

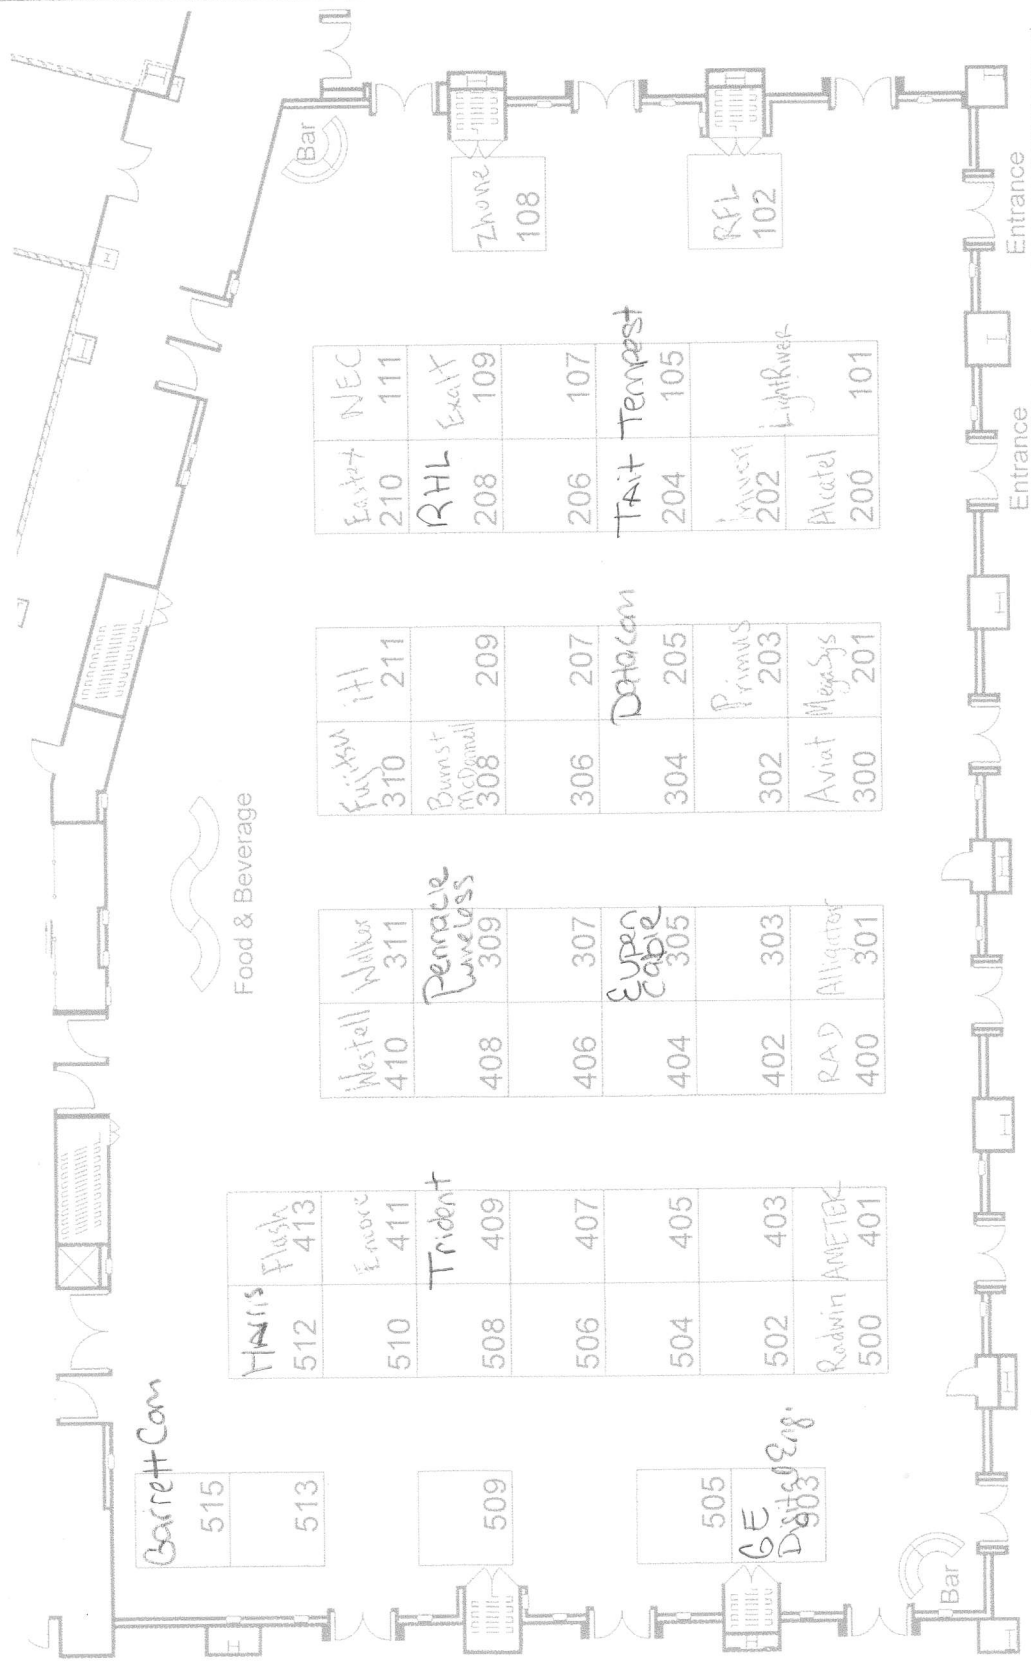

Harris 512	Flash 413	Westell 410	Walker 311	Fujitsu 310	iH 211	East 210	NEC 111
510	Erico 411	408	Pennacore Wireless 309	Burns & McDonnell 308	209	RHL 208	Excelt 109
508	Trident 409	406	307	306	207	206	107
506	407	404	Eupan Cable 305	304	205	Tait Tempest 204	105
504	405	402	303	302	203	202	Lightwave
502	403	400	301	Aviat 300	MegaSys 201	Alcatel 200	101
500	401						

Barrett Com 515	513
-----------------	-----

509

505	GE Digital Eng.
-----	-----------------

*This floor plan is subject to fire marshal approval